


Date Signed:

**Portable Classroom Project for
The Church on the Mountain**
384 South Landing Rd., Crowley Lake, CA. 93546

REVISIONS

ARCHITECTURAL
SITE PLAN

DATE: 4-24-24
JOB NO.: 24-05
DRAWN BY: JTM
DATE: 4-24-24
JOB NO.: 24-05
DRAWN BY: JTM
DATE: 4-24-24
JOB NO.: 24-05
DRAWN BY: JTM
A1.0

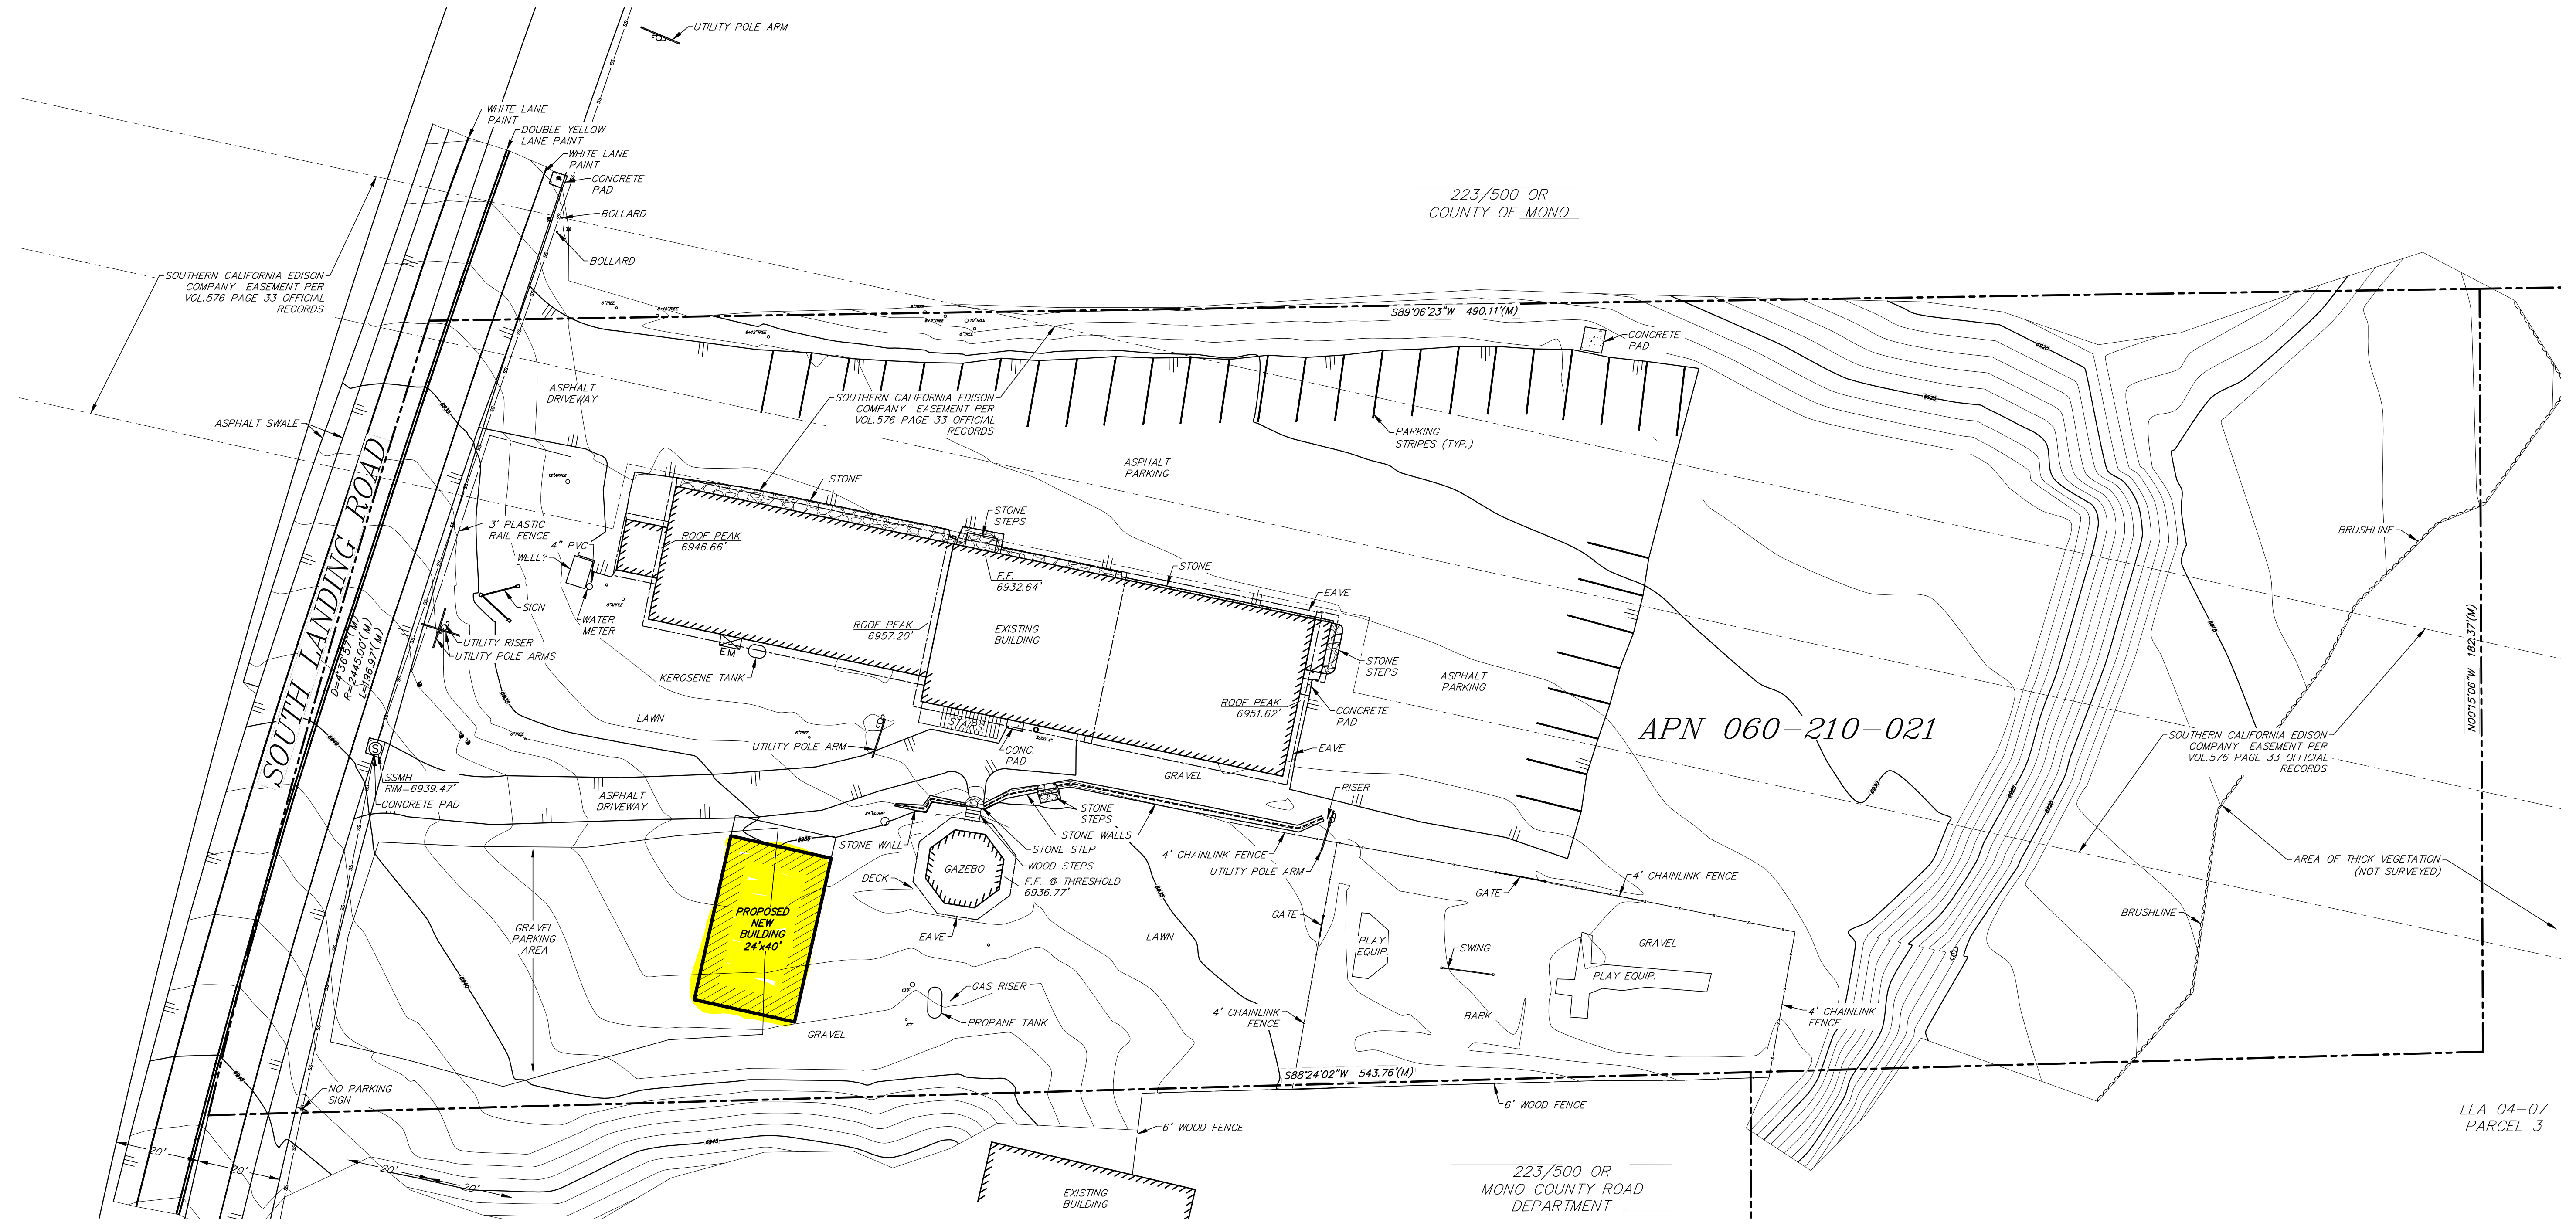

1" = 20'-0"

