


Note: Orange numbers along utility lines indicate proposed location of temporary utility poles to replace existing poles failing loading tests

Mono City - Legend	
	Panel Locations
	New Overhead Line installed on Existing Utility Poles
	Existing Underground Construction
	New Underground Conduit Installation
	Existing Overhead Construction
	Aerial Drop Enclosure
	Aerial Splice Enclosure
	Race Vault / Pedestal
	Race Fiber

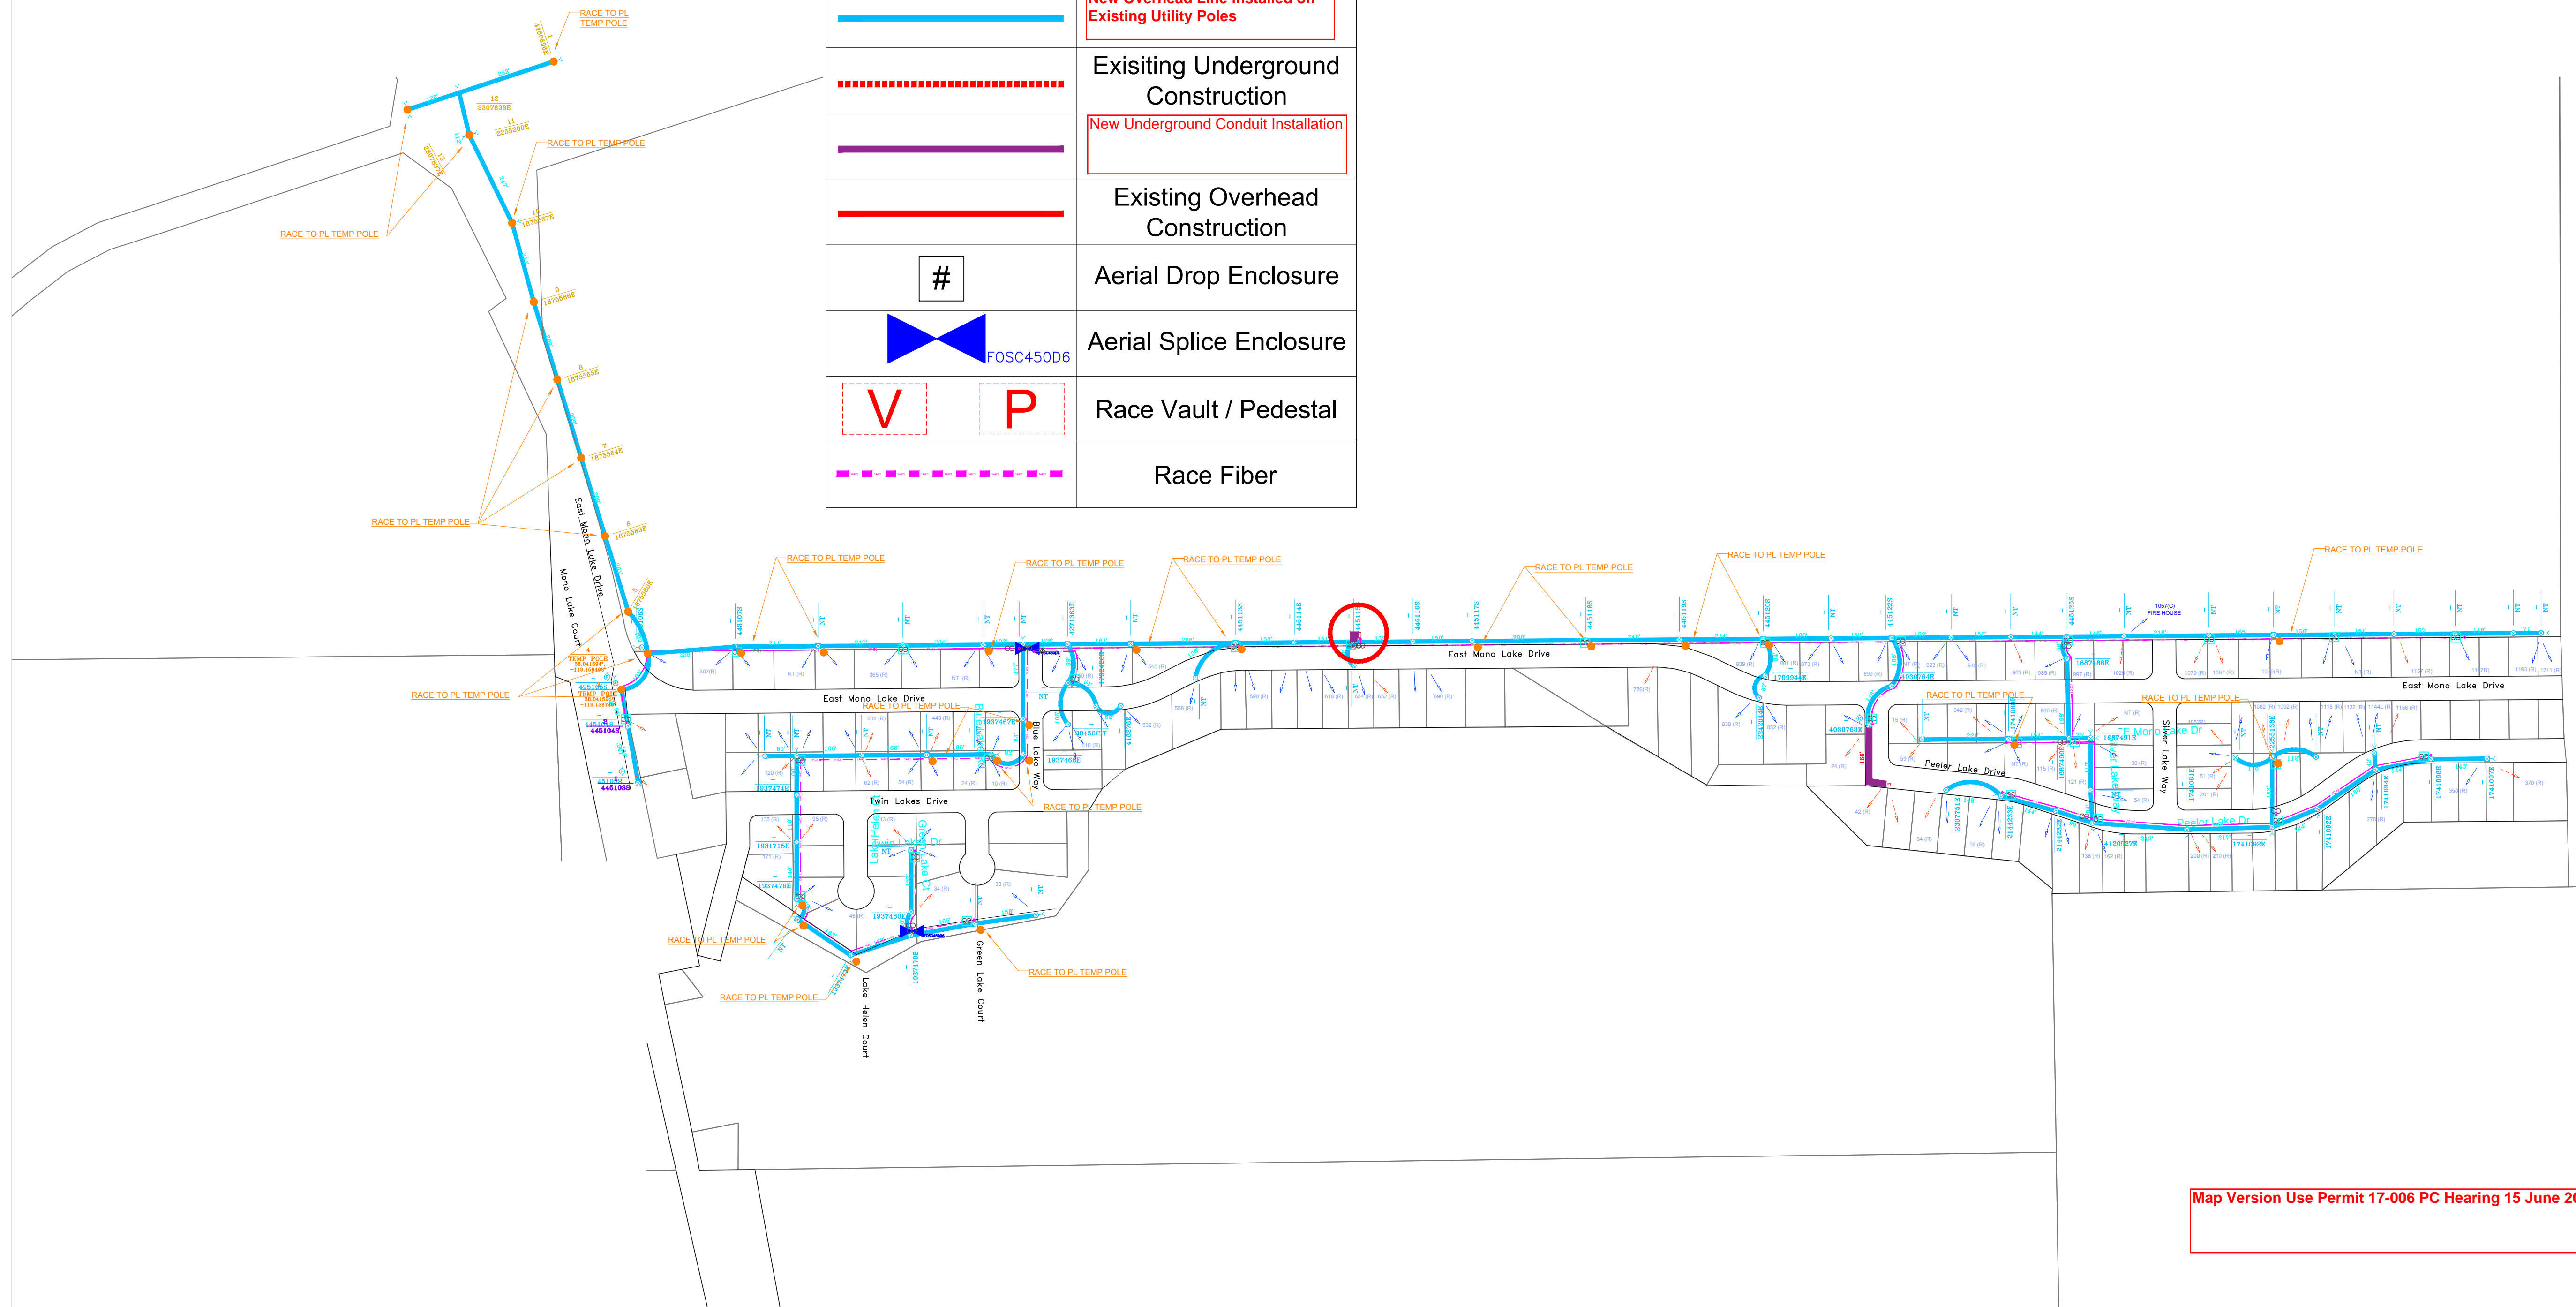

Map Version Use Permit 17-006 PC Hearing 15 June 2017

DATE	REVISIONS	INITIALS



290 CORPORATE TERRACE CIR
STE 200
CORONA, CA 92879
TEL. 951-808-9501
FAX. 951-808-9518
DRAFTING@KBENG.NET

DESCRIPTION	SYM	DESCRIPTION	SYM
JOINT USE POLE		POWER POLE	
TRANSFRMR JOINT POLE		POWER TRANSFRMR POLE	
CONCRETE POLE		TELPOLE POLE	
STEEL POLE		CABLE TV POLE	
MID-SPAN/AERIAL CRS OVR		STREETLIGHT	
WIFI		CA. EXT. ALLEY ARM	
AERIAL DIRECTION		MANHOLE	
OVERHEAD GUY		VAULT	
RISER		PEDESTAL	
SLACK SPAN		NEW UTILITY ANCHOR	
UTILITY ANCHOR		NEW SIDEWALK ANCHOR	
SIDEWALK ANCHOR			

FIBER DEVICES			
FIBER LOOP		RING CUT	
FIBER SPLICE		HUB SITE	
TOTALS			
AERIAL		0'	
U/G		0'	
UTILITY POLES= 0			
FIBER CABLE			
OVERHEAD FIBER			
UNDERGROUND FIBER		UG	
FIBER TAIL			

MONO CITYDR
GIGAFY MONO

DRAWN BY: K&B ENGINEERING

PROJECT APP#: TBD

PROJECT NUMBER: 605-RAU15-MRE-SCE

ENGINEER DATE: -

PROJECT NAME: -

SCALE: NTS

race
COMMUNICATIONS

-	-	-
-	OVERVIEW	-
-	-	-